


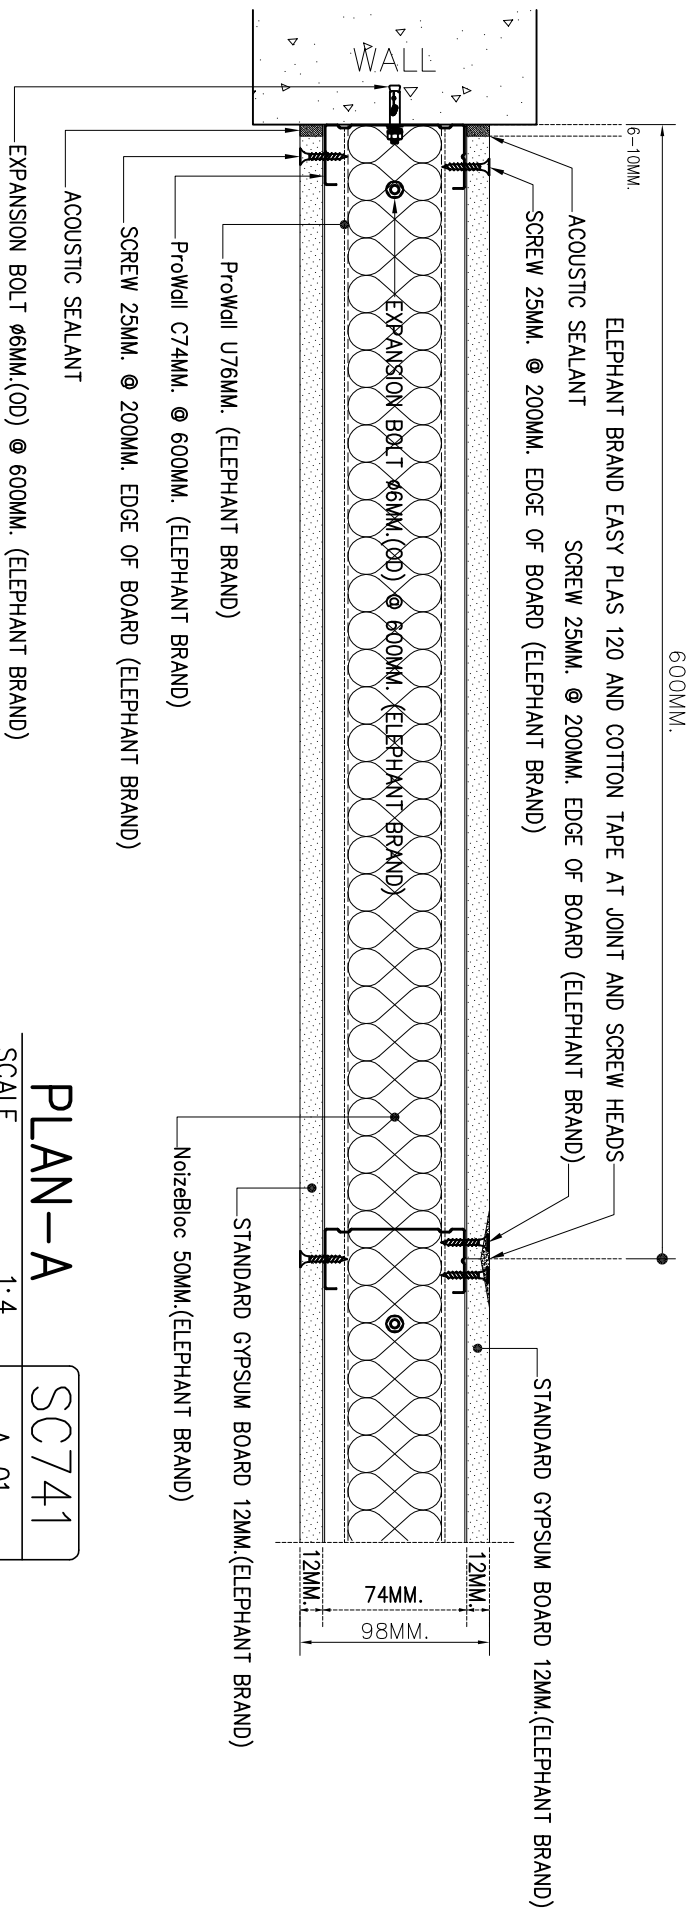

PLAN-A

SCALE 1:4

SC741

A-01




THE SIAM GYPSUM INDUSTRY (SARABURI) CO., LTD.

The Siam Gypsum (Saraburi) Co., Ltd Tel +066 0 2555 0000

Pakin Bldg.,5thfl., 9 Ratchadapisek Rd., Dindang, Bangkok 10400 THAILAND

www.siamgypsum.com

DIR / FILE : D:\PEERADON\2561\Red Book (System Test)	PROJECT : RED BOOK (System Test)
DRAWN BY : PEERADON CHAIYAPORNPUJSAWEE	7-09-2516
CHECKED BY : Non Rangsiyo/Attaoon.Sapromoon	7-09-2516
APPROVAL : Jaturawit Chienwichai	7-09-2561
SCALE 1:8	UNIT: mm
SHEET NO. A-01	REV.
00	A4

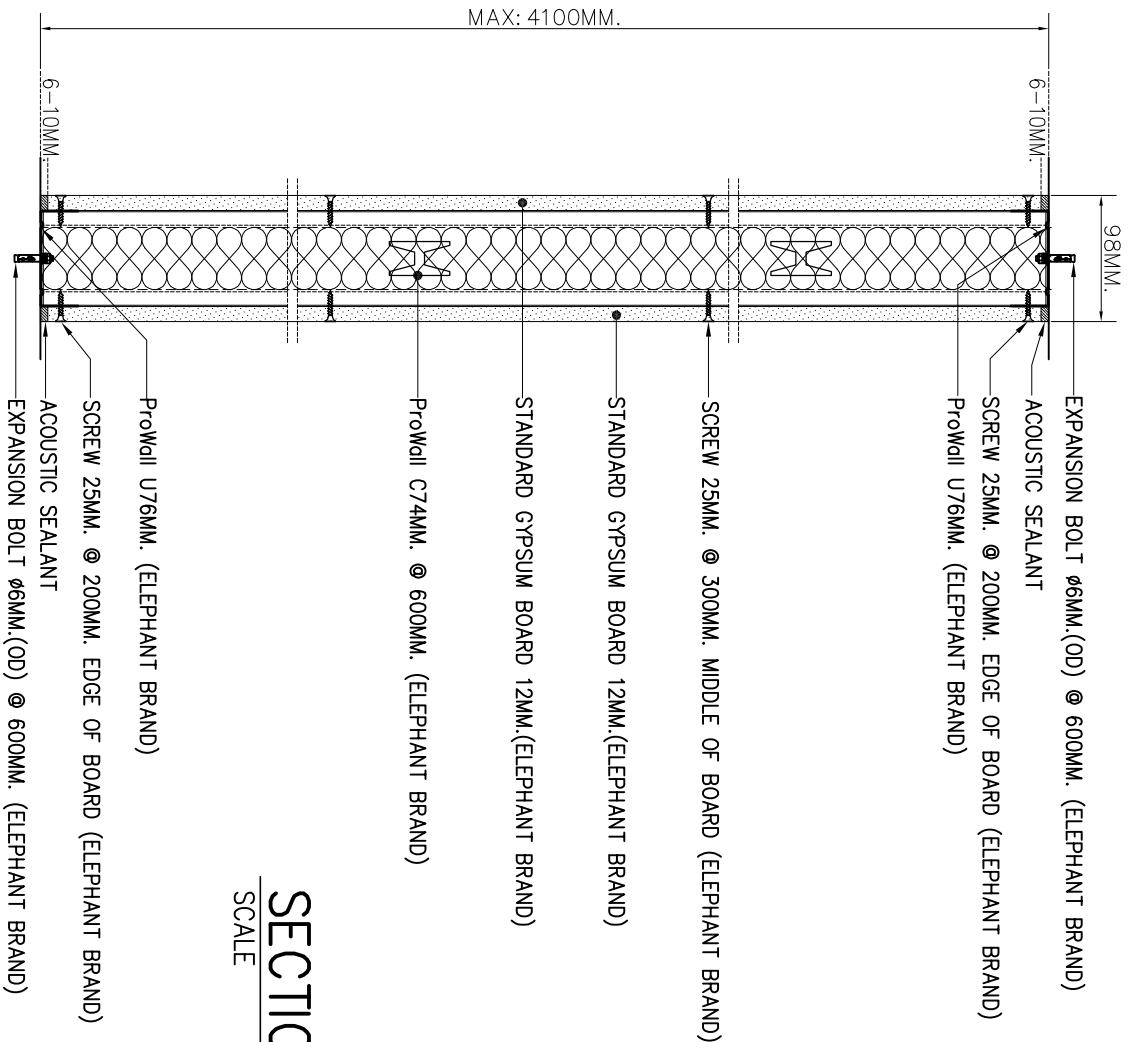


SECTION-A

SCALE 1:4

SC741

A-02

 THE SIAM GYPSUM INDUSTRY (SARABURI) CO., LTD. The Siam Gypsum (Saraburi) Co., Ltd Tel +066 0 2555 0000 Pakdi Bldg., 5th fl., 9 Ratthoditpisek Rd., Dindang, Bangkok 10400 THAILAND www.siamgypsum.com	DIR / FILE : D:\PEERADON\2561\Red Book (System Test) DRAWN BY : PEERADON CHAIYAPORNPUJSAWEE 7-09-2516 CHECKED BY : Non Rangsiyo/Attooon.Sapromoon 7-09-2516 APPROVAL : Jaturawit Chienwichai 7-09-2561	PROJECT : RED BOOK TITLE : SECTION SC741 SCALE 1:8 UNIT: mm SHEET NO. A-01 REV. 00 A4
---	--	--

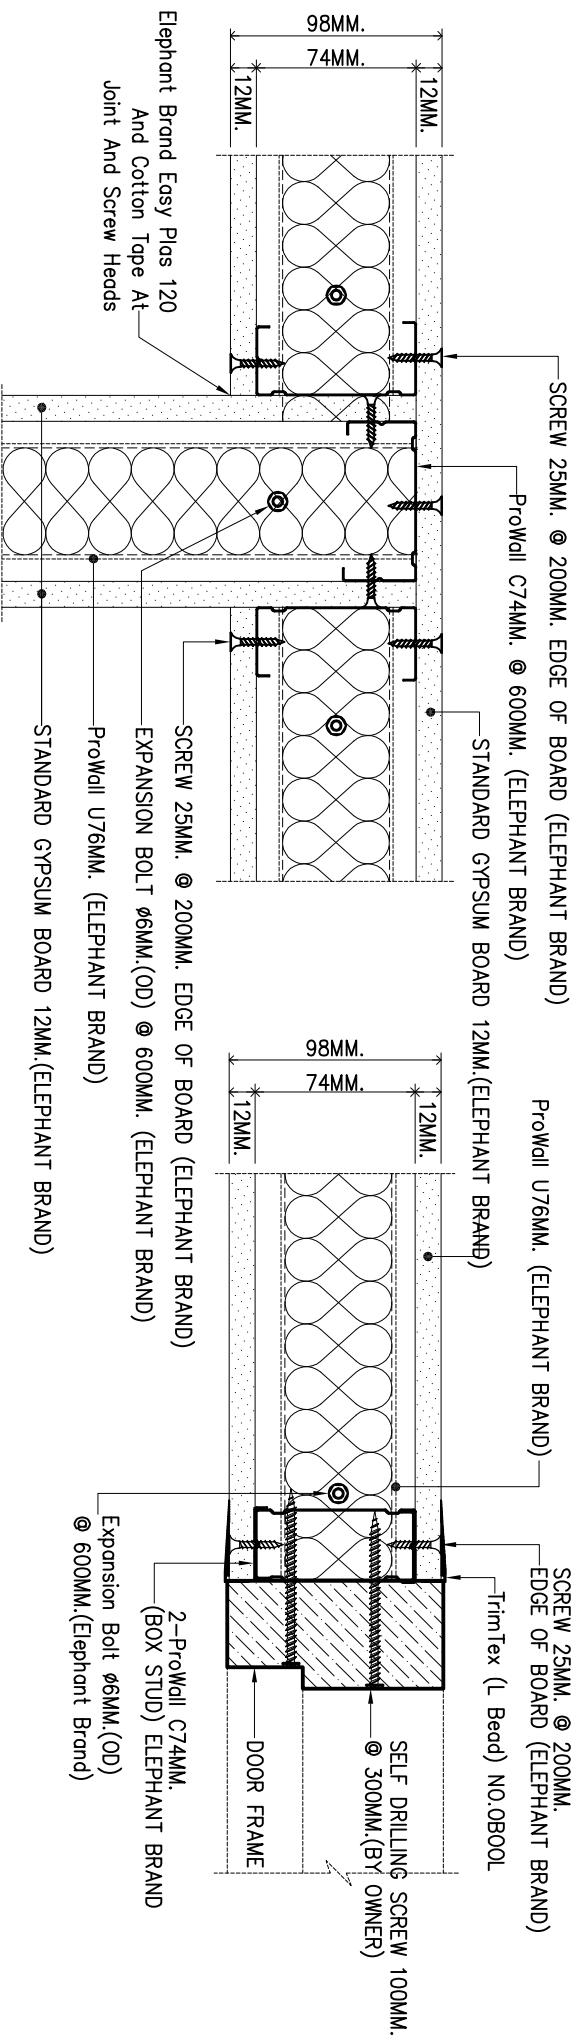

Joint-T

SC741

SCALE

1:4

A-03


Joint-L

SC741

SCALE

1:4

A-03

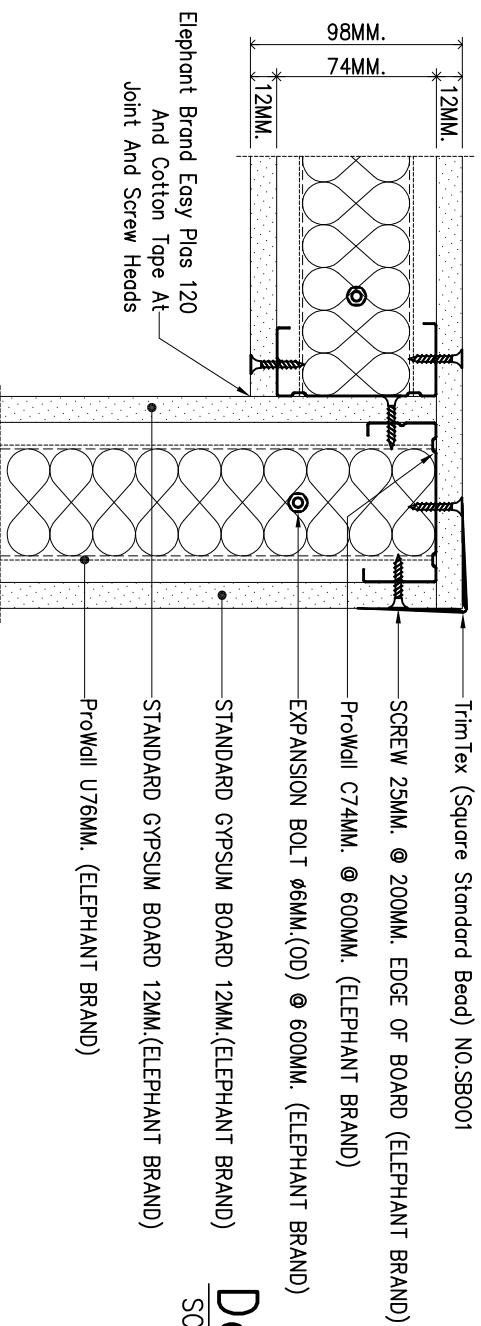

Door Frame

SC741

SCALE

1:4

A-03



THE SIAM GYPSUM INDUSTRY (SARABURI) CO., LTD.
The Siam Gypsum (Saraburi) Co., Ltd Tel +066 0 2555 0000
Pakdi Bldg., 5th fl., 9 Ratchadapisek Rd., Dinang, Bangkok 10400 THAILAND
www.siamgypsum.com

DIR / FILE : D:\PEERADON\2561\Red Book (System Test)
DRAWN BY : PEERADON CHAIYAPORNPUKSAWEE 7-09-2516
CHECKED BY : Non Rangsiyo/Attaoon.Sapromoon 7-09-2516
APPROVAL : Jaturawit Chienwichai 7-09-2561

PROJECT : RED BOOK
TITLE : JOINT-L, Joint-T, DoorFrame (SC741)
UNIT: mm
SHEET NO. A-01
REV. 00 A4